


1/10' SCALE  
00'08'25"

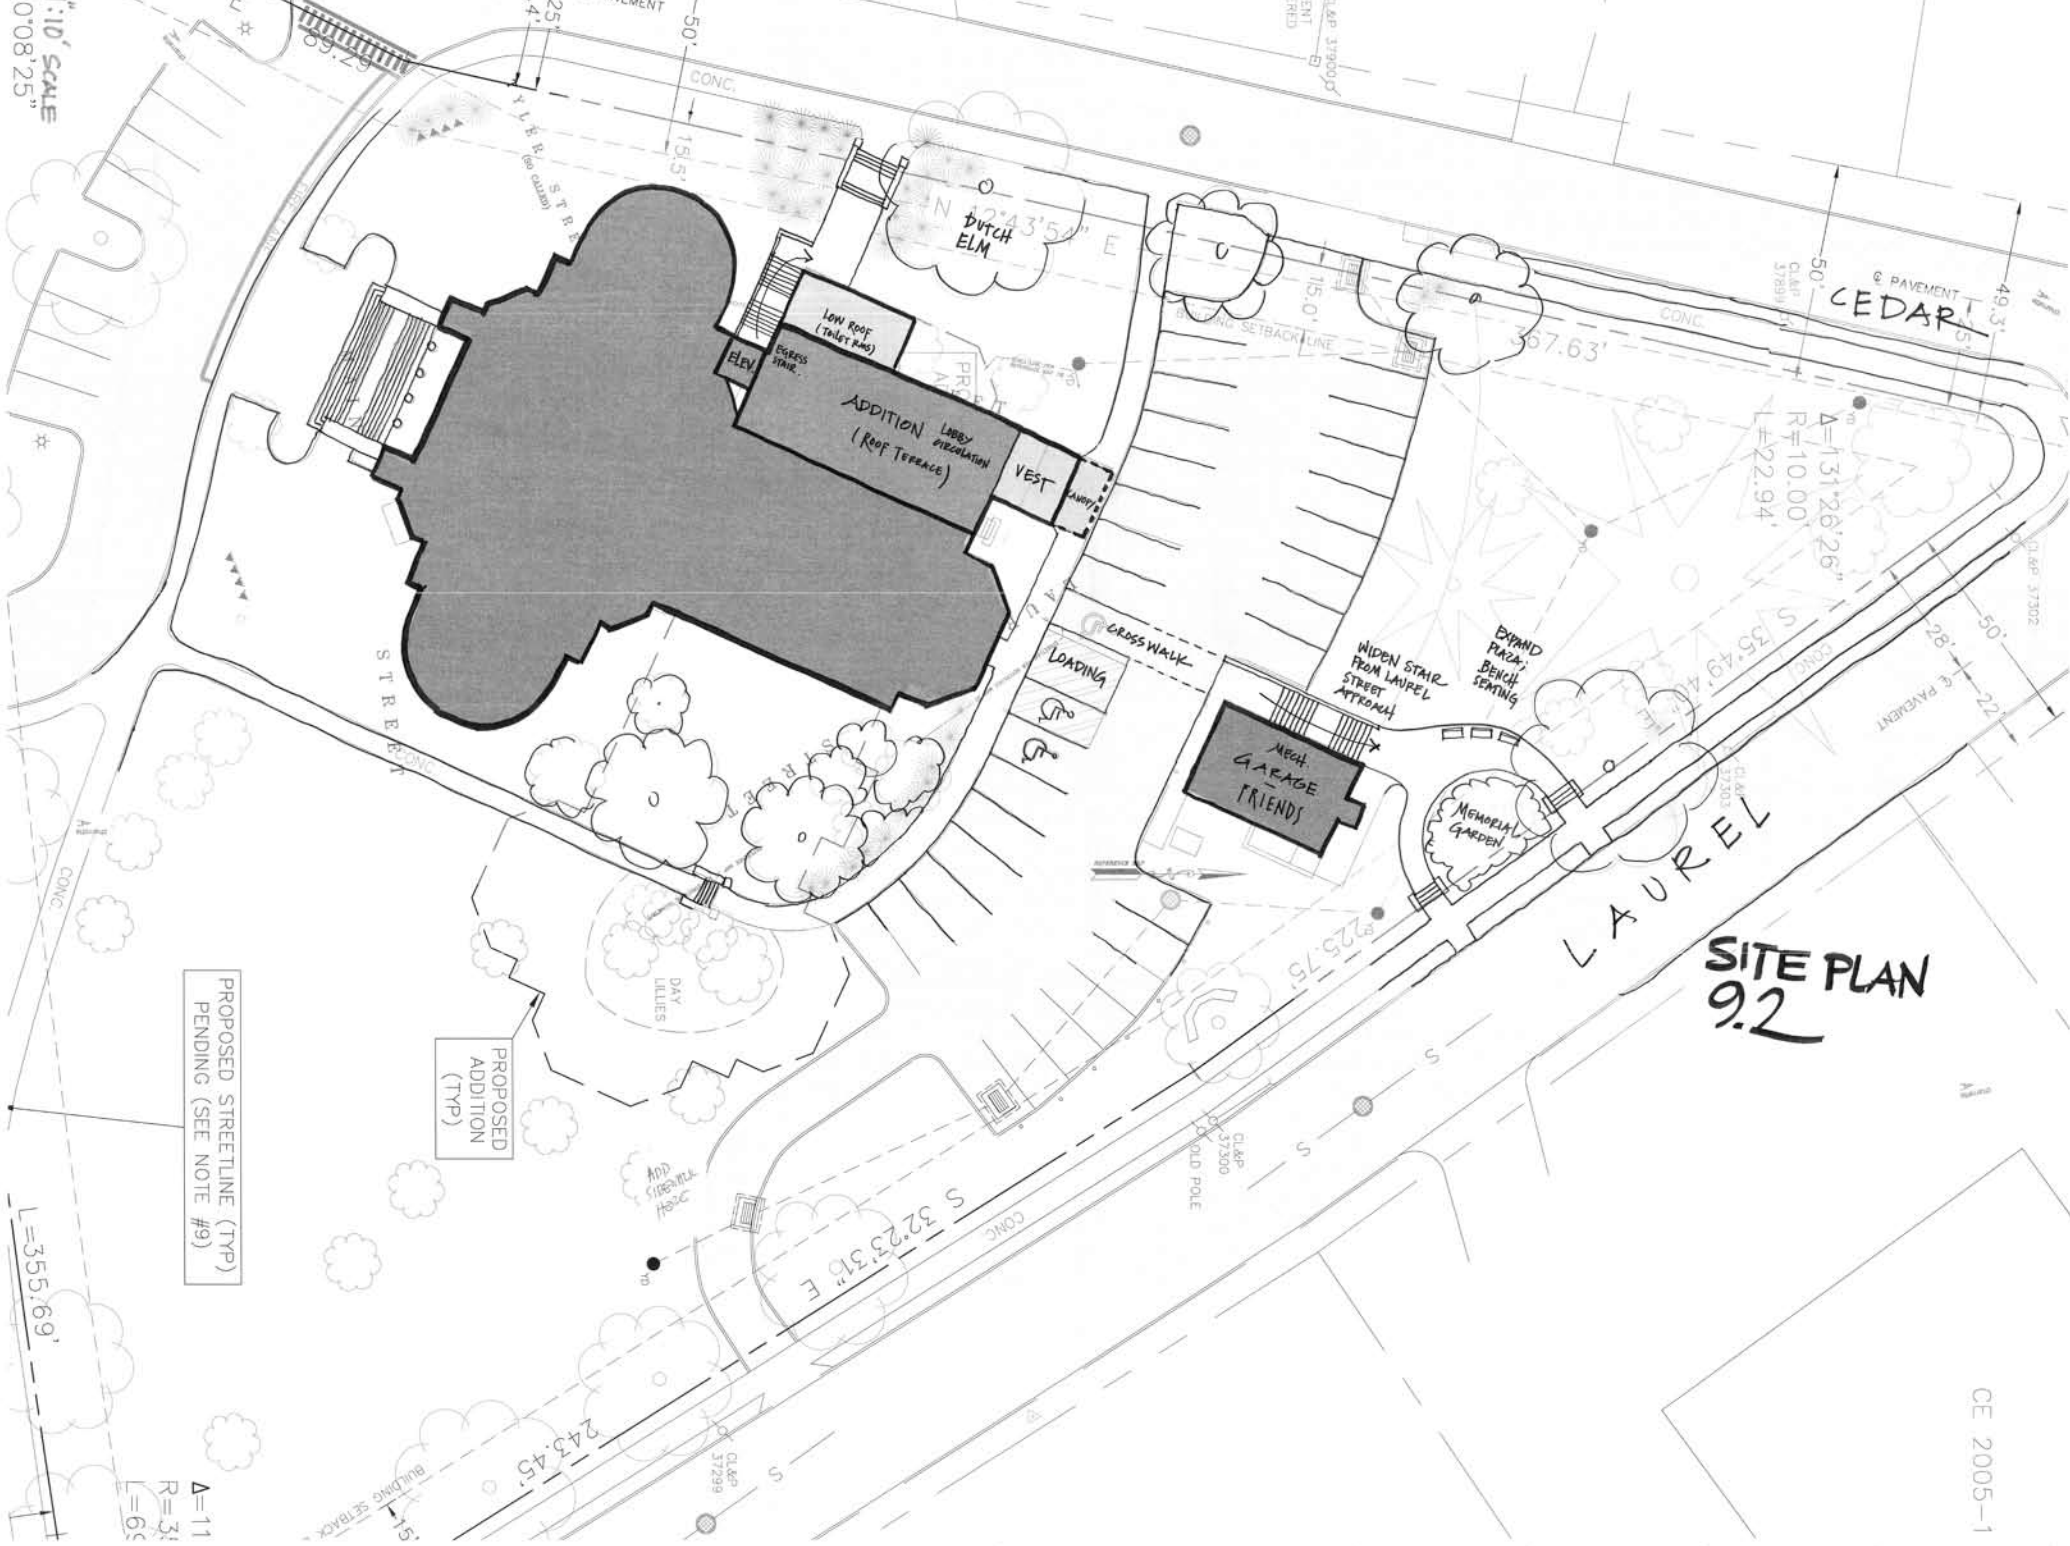

# SITE PLAN 9.2

PROPOSED STREETLINE (TYP)  
PENDING (SEE NOTE #9)

PROPOSED  
ADDITION  
(TYP)

L=355.69'

Δ=11  
R=34  
L=65